
 


# proposed ground floor plan

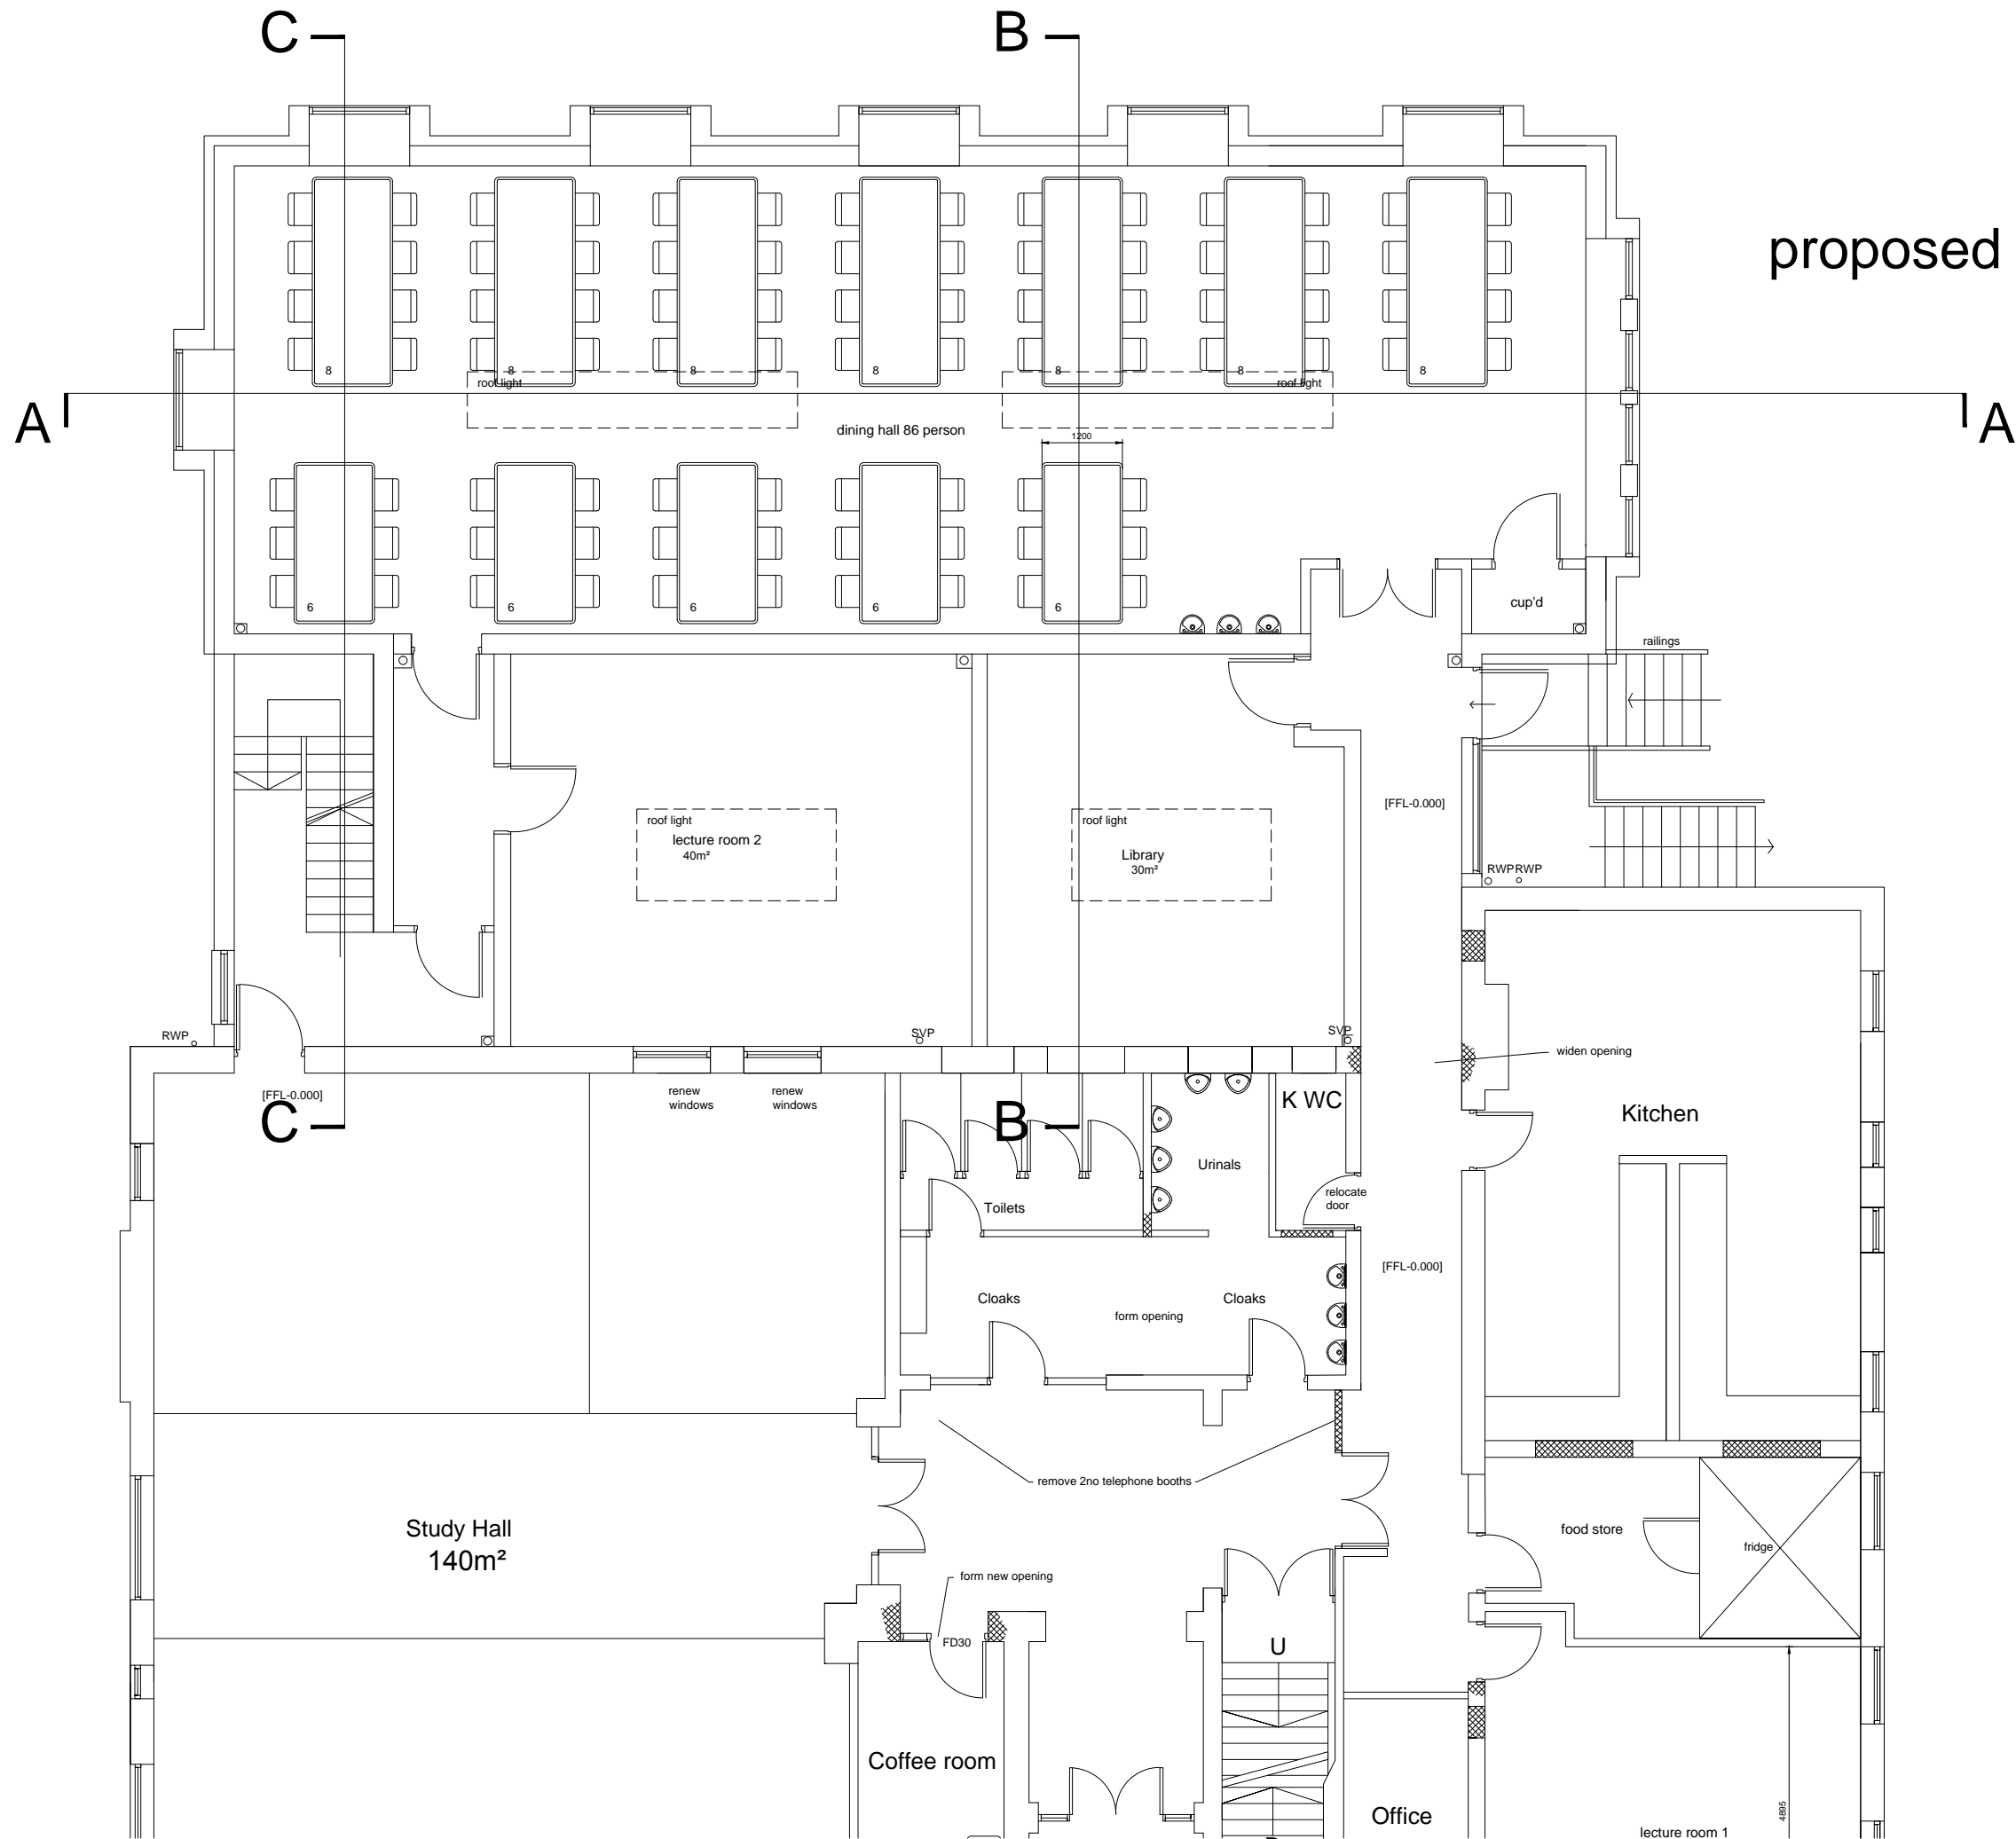

**cummings**  
Architects Limited

17 Killingworth Drive • Sunderland • SR4 8QQ • Tel: 07985442755  
e-mail: info@cummingsarchitects.co.uk

PROJECT  
Sunderland Tabmudical College,  
Prince Consort Road, NE8 4LP

DRAWING TITLE  
proposed ground floor plan

DATE	SCALE	JOB NO.	DRAWING NO.	REV.
30.10.17	100@ A3	17143	08	*

Drawing and design copyright of Cummings Architects Limited. Cummings Architects LTD. accepts no liability to third parties arising out of the unlawful reproduction or use of this drawing. Dimensions to be confirmed on site before work commences & ordering of materials. Any discrepancies must be reported to Architect before any work is undertaken. This drawing is to be read in conjunction with relevant consultants information and specifications.

